
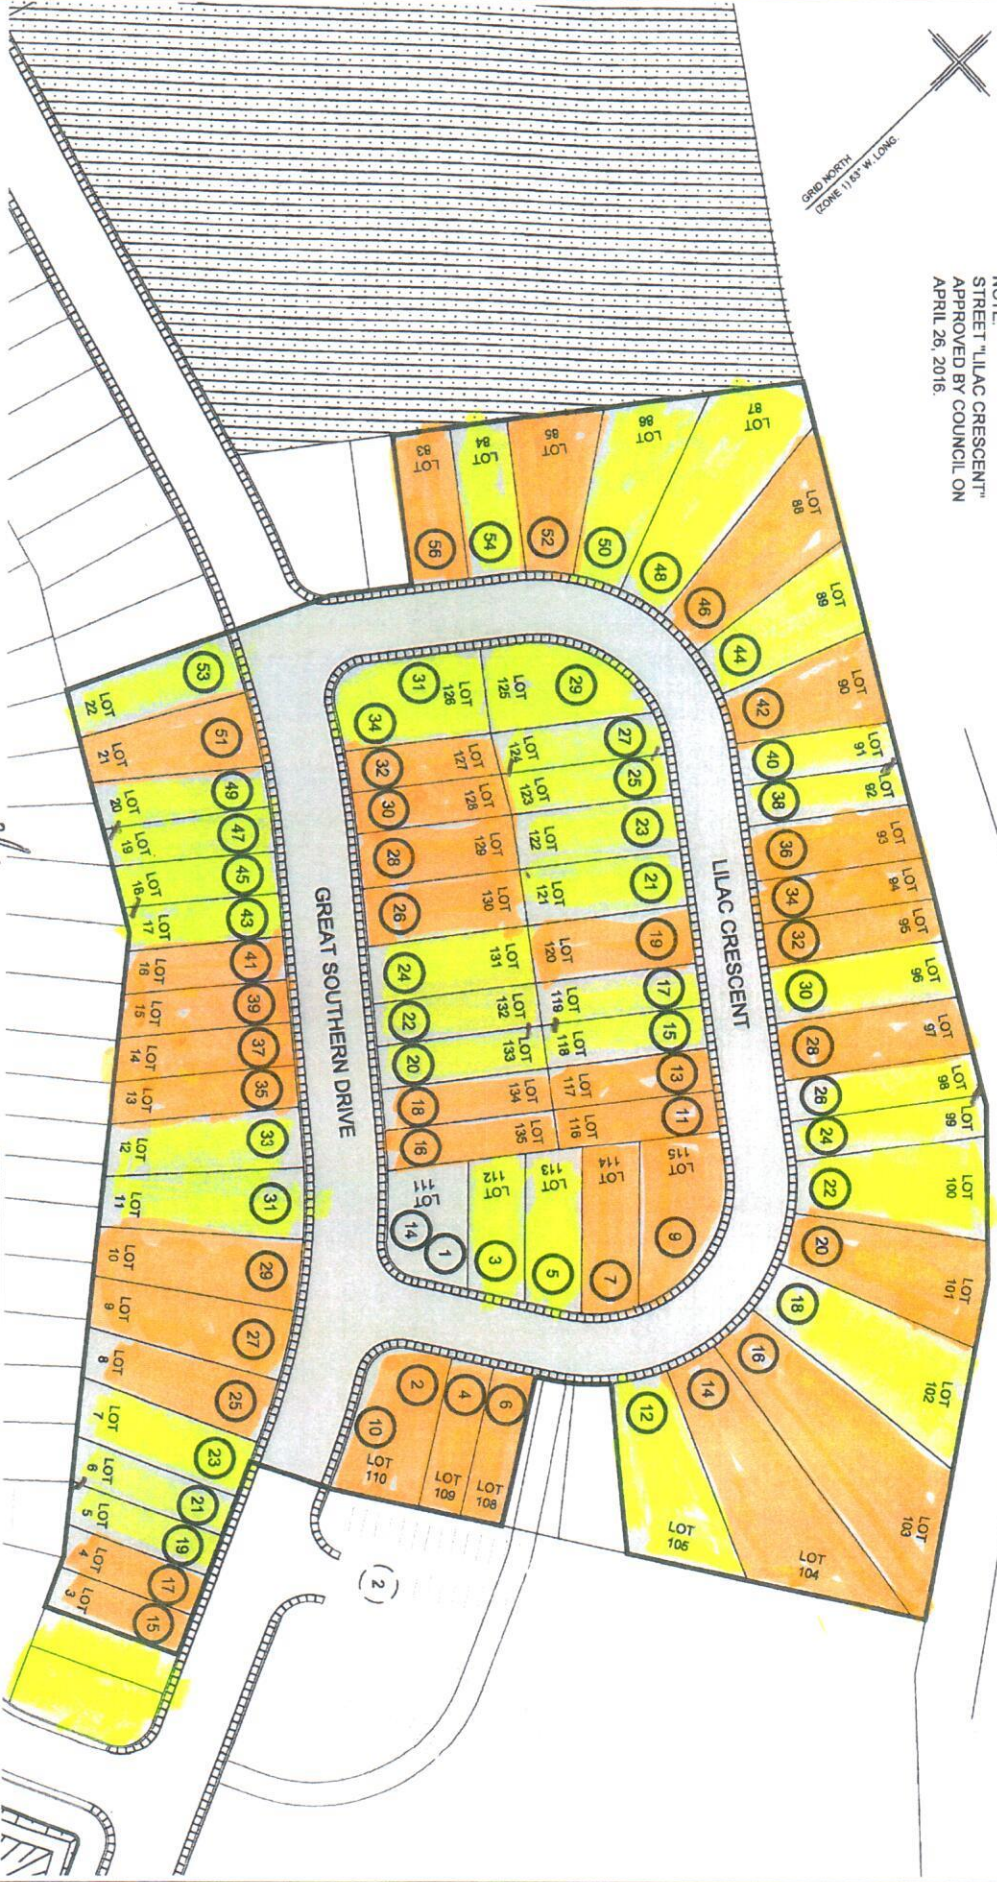


NOTE  
STREET "LILAC CRESCENT"  
APPROVED BY COUNCIL ON  
APRIL 26, 2016.

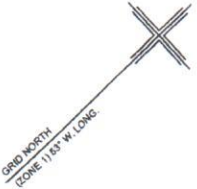

(XX) EXISTING CIVIC NUMBER  
(XX) APPROVED CIVIC NUMBER

APPROVED \_\_\_\_\_  
CORPORATE SERVICES  
DATE May 10 2016

DR. BY: S.P.	CHD. BY: G.K.
DATE: MAY, 10, 2016	SCALE: 1:1000
DWG. No.: 2016-060 CN	

**ST. JOHN'S**  
DEPARTMENT OF CORPORATE SERVICES  
CIVIC NUMBERING  
SOUTHLANDS AREA 9  
STAGE 1A  
FAIRVIEW INVESTMENTS LIMITED

ERCO is orange